

True North
50 Feet = 1 inch

LAND COURT TERRITORY OF HAWAII

Amended map and descriptions to conform with decision of Judge Whitney February 16th, 1917.

Map and descriptions with Petition No. 240.
Annie Amoy Ah Quai Chamberlain, Petitioner

Being L.C. Awards on Keanae Flat Koolau,
Maui - T. H.

LOT 1. Being Ap. 1 of R.P. 3106 L.C.A. 4665^I to Kauakahi and R.P. 3380 L.C.A. 2443 B to Kanehaku.

Beginning at a rock marked + at the North corner of R.P. 3106, L.C.A. 4665^I Ap. 1 to Kauakahi. The said marked rock being also the Southwest corner of R.P. 3274, L.C.A. 4665 F Ap. 1 to Naeole and the Northeast corner of R.P. 3380, L.C.A. 2443 B to Kanehaku. From the above rock the Government Survey Trig Station "Kaunohua", bears by true azimuth 342° 29' distant 1445.1 feet and running by true azimuths as follows:-

1. 289° 47' 351.9 feet along Naeole, Ap. 1;
2. 15° 36' 30" 201.5 feet along Homestead No. 11A along Lot 3 along Government and again along Lot 3;
3. 116° 20' 38.0 feet along R.P. 3656 L.C.A. 4874, Apanaz to Makea;
4. 18° 00' 148.6 feet along same;
5. 285° 20' 43.6 feet along same;
6. 15° 36' 30" 34.2 feet along Homestead No. 13 A;
7. 87° 20' 395.0 feet along Homestead No. 13 A, and Govt. Land to + on rock at old stone wall;
8. 166° 10' 470.1 feet along Government Land crossing Govt. Road to + on large rock at sea;
9. Thence along sea shore at high water mark to a point on the sea shore that bears 260° 58' distant 208.6 feet from cross on large rock at sea;
10. 260° 58' 72.0 feet along Government land to initial point.

Area 4.85 Acres
Exclusive of the Government Road.

Description of the Government Road. From a point that bears by true azimuth from the initial point of Lot 1, 80° 58' 37.15 feet distant and running by true azimuths:-

1. 36° 18' 168.49 feet along Lot 1;
2. 62° 40' 116.48 feet along same;
3. 166° 10' 20.57 feet along Govt. land to a point that bears 345° 10' 135.0 feet from a + on large rock at sea, at end of course 8 in the description of Lot 1;
4. 242° 40' 107.0 feet along Lot 1;
5. 216° 18' 143.58 feet along same;
6. 260° 58' 28.45 feet along Government to initial point.

Area 5355 Sq. Ft.

LOT 2. Consisting of R.P. 3106, L.C.A. 4665^I Ap. 2 to Kauakahi.

Beginning at an iron pin at the West corner of this lot and on the West side of the Government Road, said pin bears by true azimuth 181° 34' 30" 253.45 feet from the initial point of Lot 1, and running by true azimuths:-

1. 216° 58' 103.6 feet along Government Land crossing Govt. Road to Concrete block;
2. 306° 58' 103.6 feet along Homestead Lot 1 and R.P. 3274, L.C.A. 4665 F Ap. 1 to Naeole;
3. 36° 58' 103.6 feet along Naeole;
4. 126° 58' 103.6 feet along Naeole crossing Govt. Road to initial point; Area 9097 Sq. Ft. Exclusive of Government Road.

Description of the Government Road.

Beginning at the initial point of Lot 2 and running by true azimuths:-

1. 216° 58' 103.6 feet along Government land crossing Government Road to a concrete block at the North corner of Lot 2;
2. 12° 19' 47.97 feet along Lot 2;
3. 36° 58' 60.00 feet along same;
4. 126° 58' 20.00 feet along R.P. 3274, L.C.A. 4665 F. Ap. 1 to Naeole across Government Road to initial point.

Area 1636 Sq. Ft.

LOT 3. Being R.P. 3352, L.C.A. 4665 K to Kanuku.

Beginning at the end of course No. 5 in Lot 1 above, at the Southeast corner of Makea, Ap. 2 running by true azimuths as follows:

1. 195° 36' 30" 91.9 feet along Makea, Ap. 2;
2. 293° 05' 142.6 feet along Government Land;
3. 195° 36' 30" 44.9 feet along Government Land;
4. 113° 05' 142.6 feet along Government Land;
5. 195° 36' 30" 80.5 feet along Makea, Ap. 2 and Lot 1;
6. 285° 07' 179.5 feet along Government Land;
7. 184° 23' 46.2 feet along Government Land;
8. 108° 20' 170.7 feet along Government Land;
9. 195° 36' 30" 33.7 feet along Lot 1;
10. 293° 06' 270.8 feet along Homestead No. 11A.
11. 21° 12' 317.3 feet along R.P. 3346, L.C.A. 4848 C to Mu;
12. 116° 21' 241.8 feet along Homestead No. 15A & 14A to initial point.

Area 1.45 Acres

M. D. Monsarrat
Surveyor

855 Kaahumanu Street


Honolulu, T. H.
Feb. 17 - 1917

I hereby certify this to be a true and correct copy of amended descriptions of survey and map filed in the Land Court with Petition No. 240.

FILED

AT 11:30 O'CLOCK a.m.
Feb. 20, 1917

Honolulu, T. H. Walter E. Hall
Jan. 21, 1918. Surveyor, Territory of Hawaii.

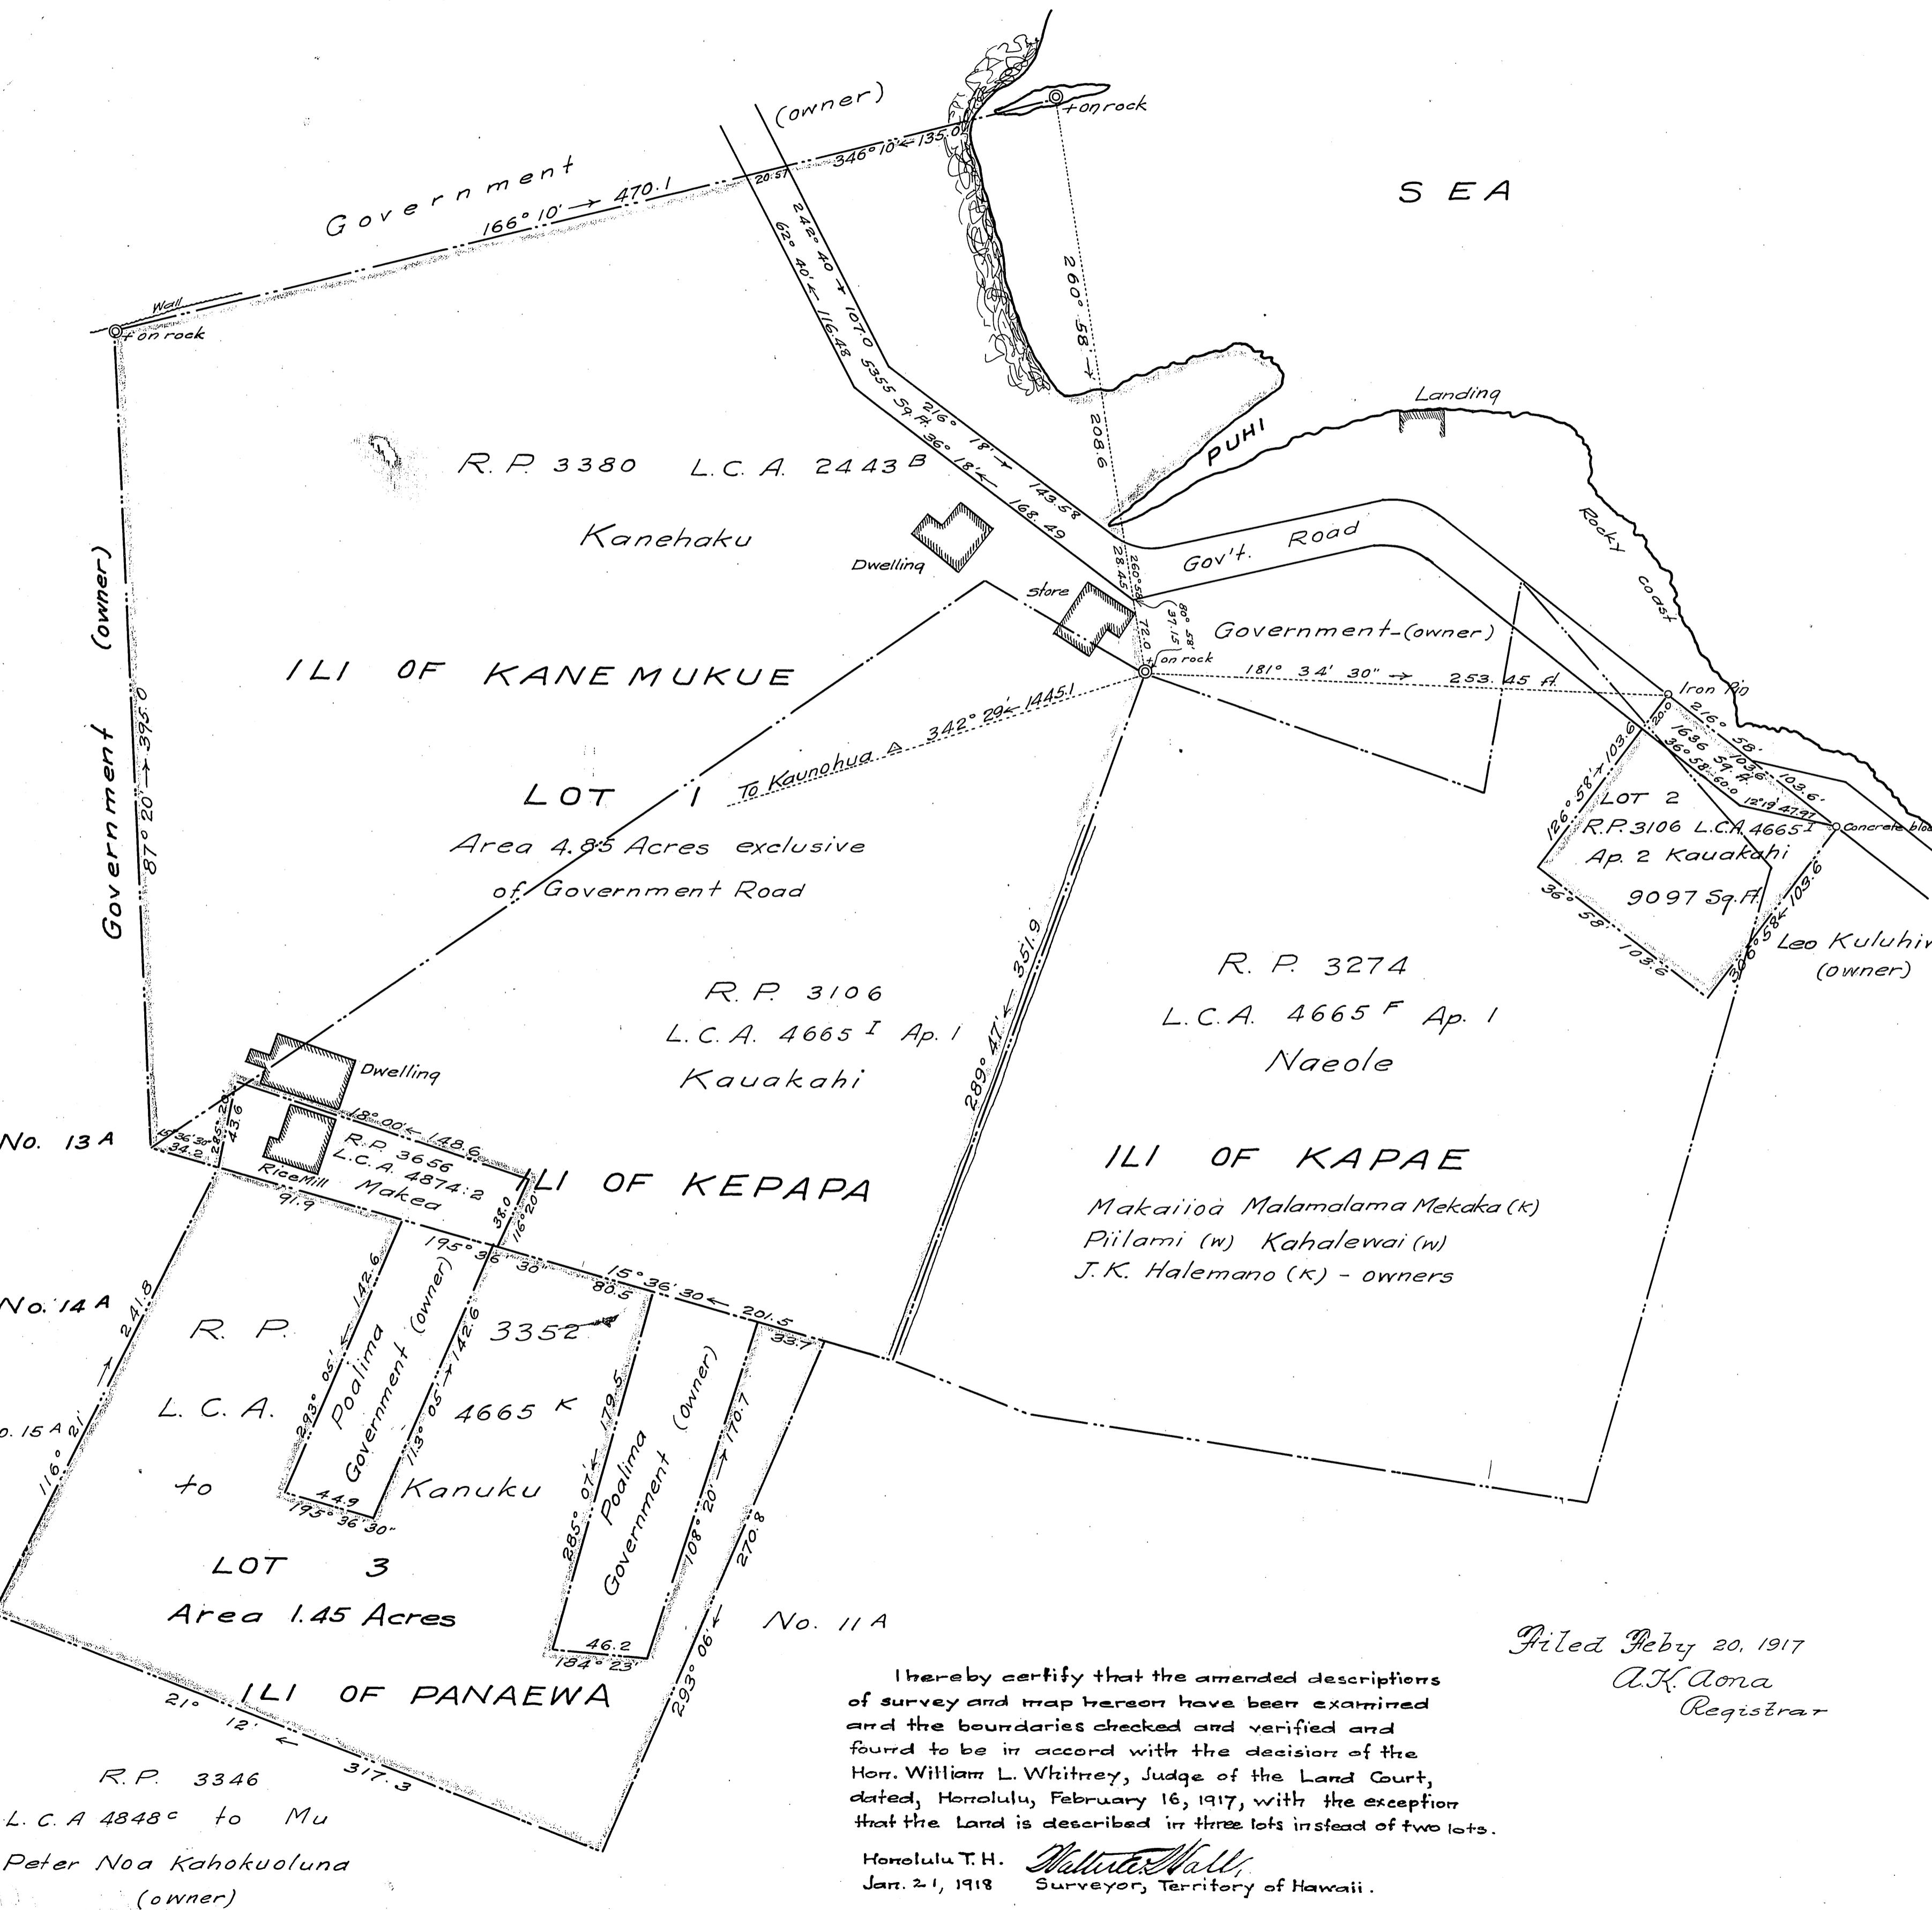

Filed Feby 20, 1917
A.K. Aona
Registrar